


**RECEIVED**  
By Committee of Adjustment at 10:35 am, Dec 13, 2016

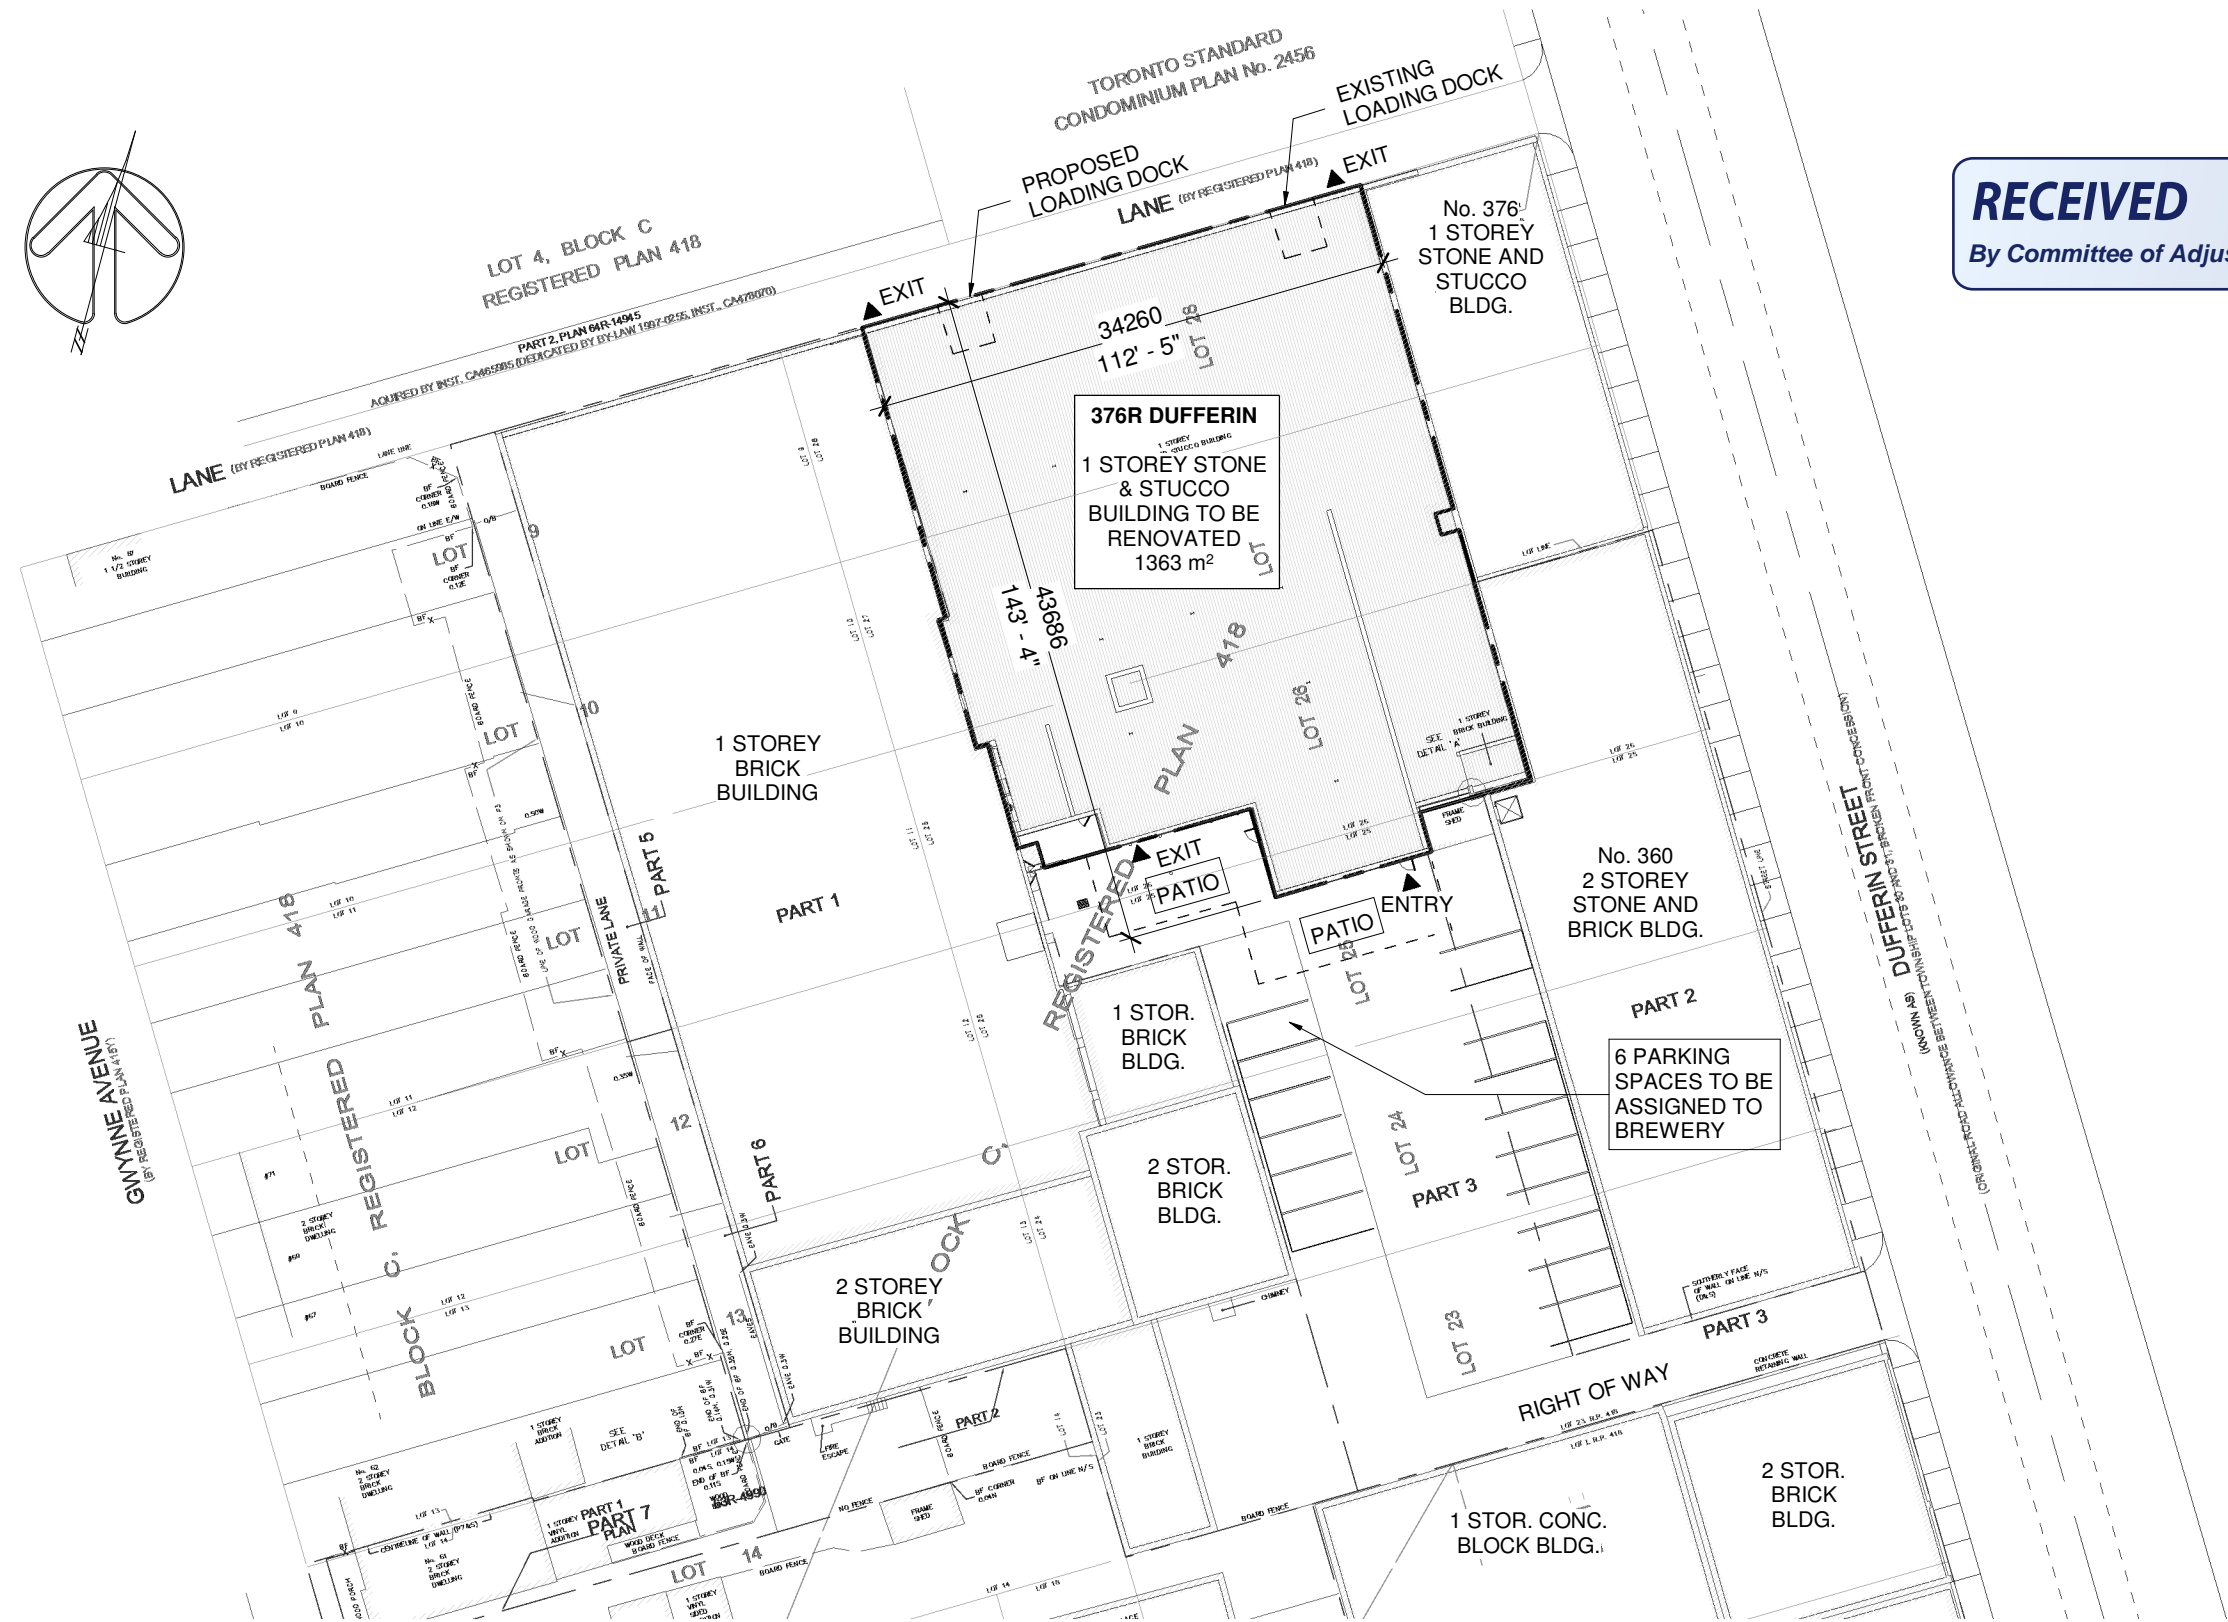

SITE STATISTICS	
SITE AREA	1363 m <sup>2</sup>
EXISTING BUILDING AREA	1363m <sup>2</sup>
BUILDING HEIGHT	6.5m
PARKING SPACES	6
<b>PROPOSED USE:</b> BREWERY WITH ACCESSORY RETAIL STORE AND RESTAURANT.	

**1 SITE PLAN**  
SCALE: 1 : 500

